
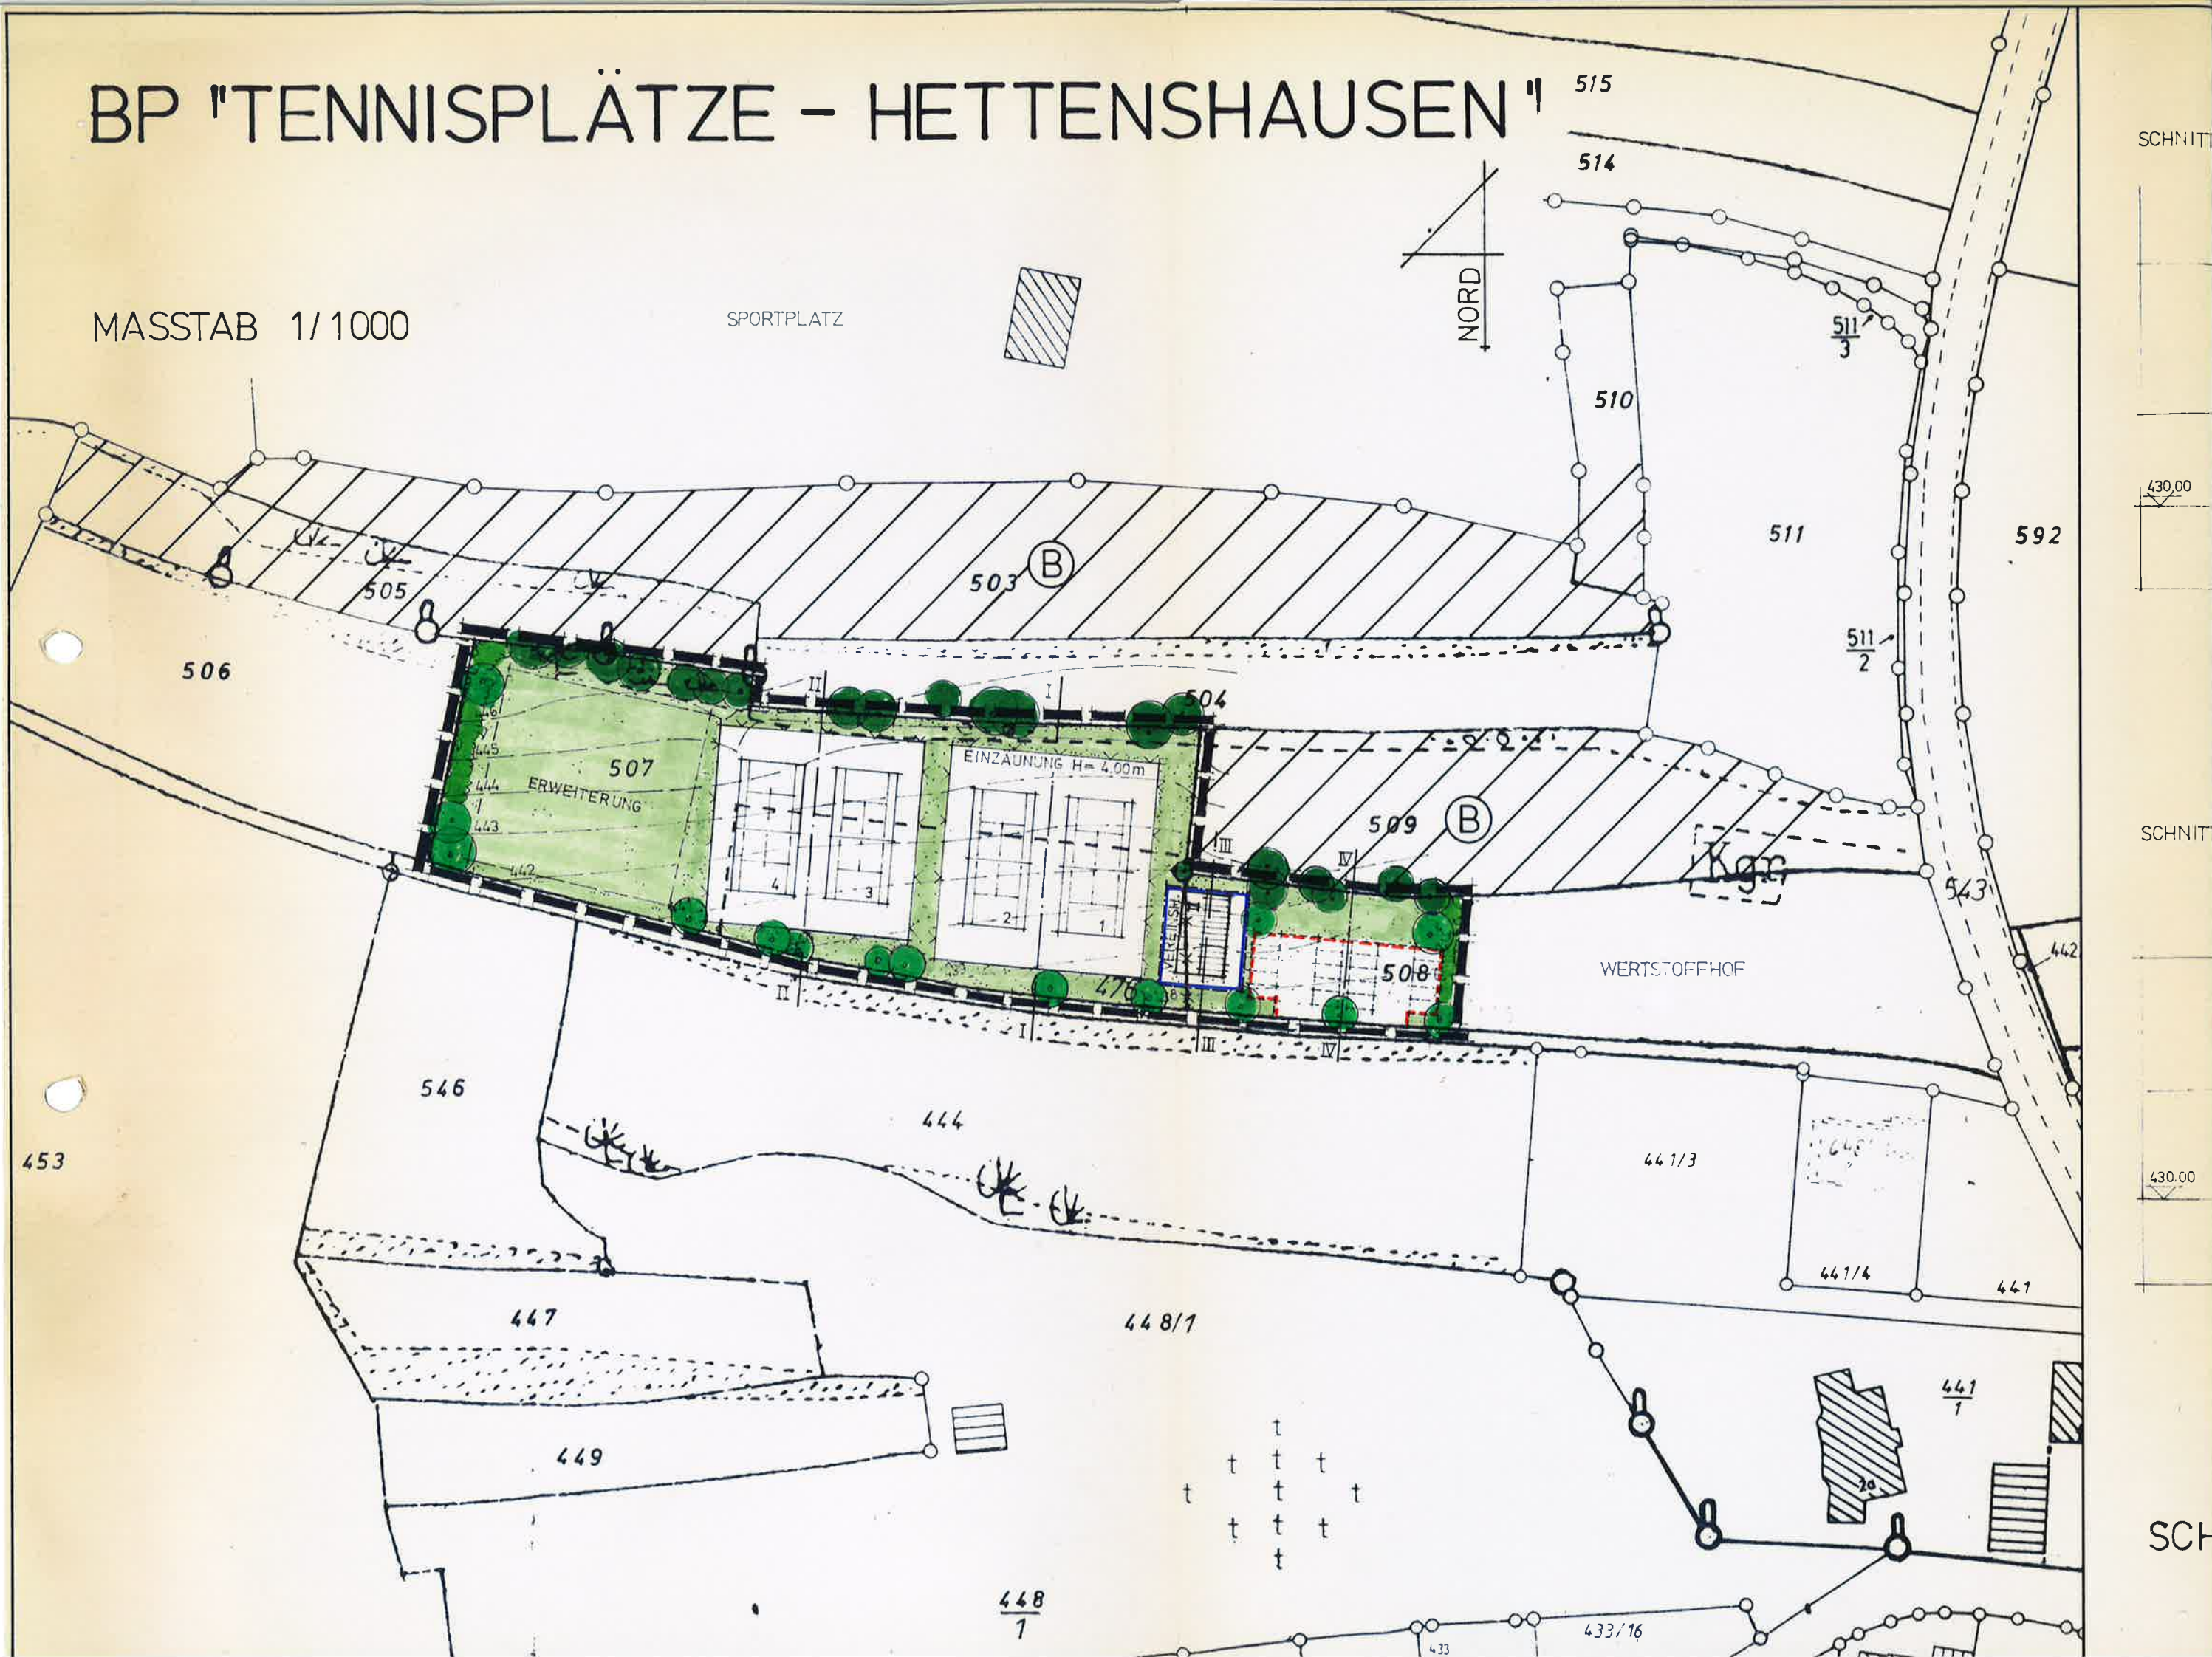



BP "TENNISPLÄTZE - HETTENSHAUSEN"

MASSTAB 1/1000


SPORTPLATZ

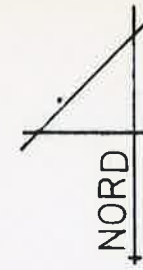


SNITT I-I

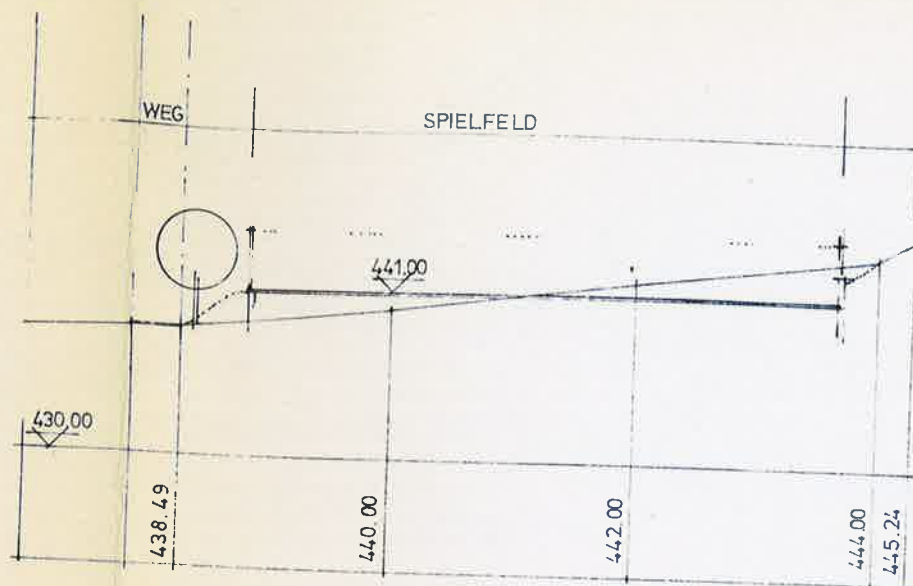

SNITT III-III

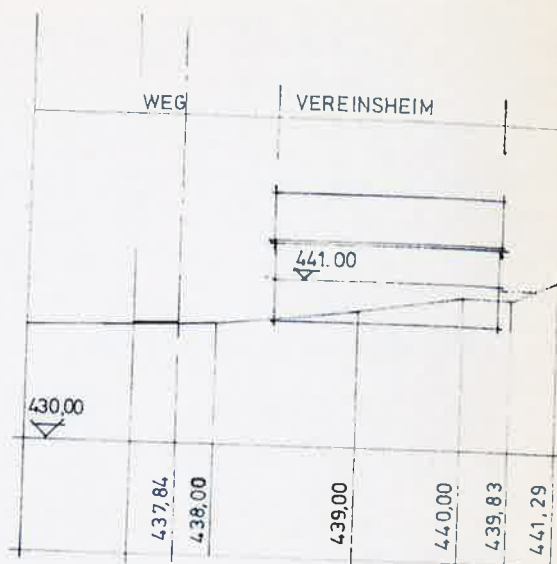

SNITT II-II

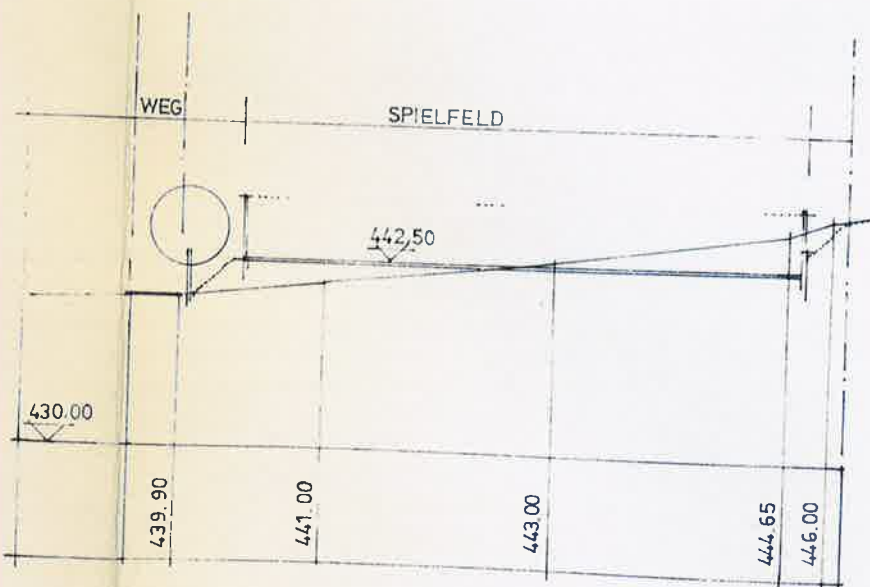

SNITT IV-IV

